


# ÖLÇÜ KROKİSİ

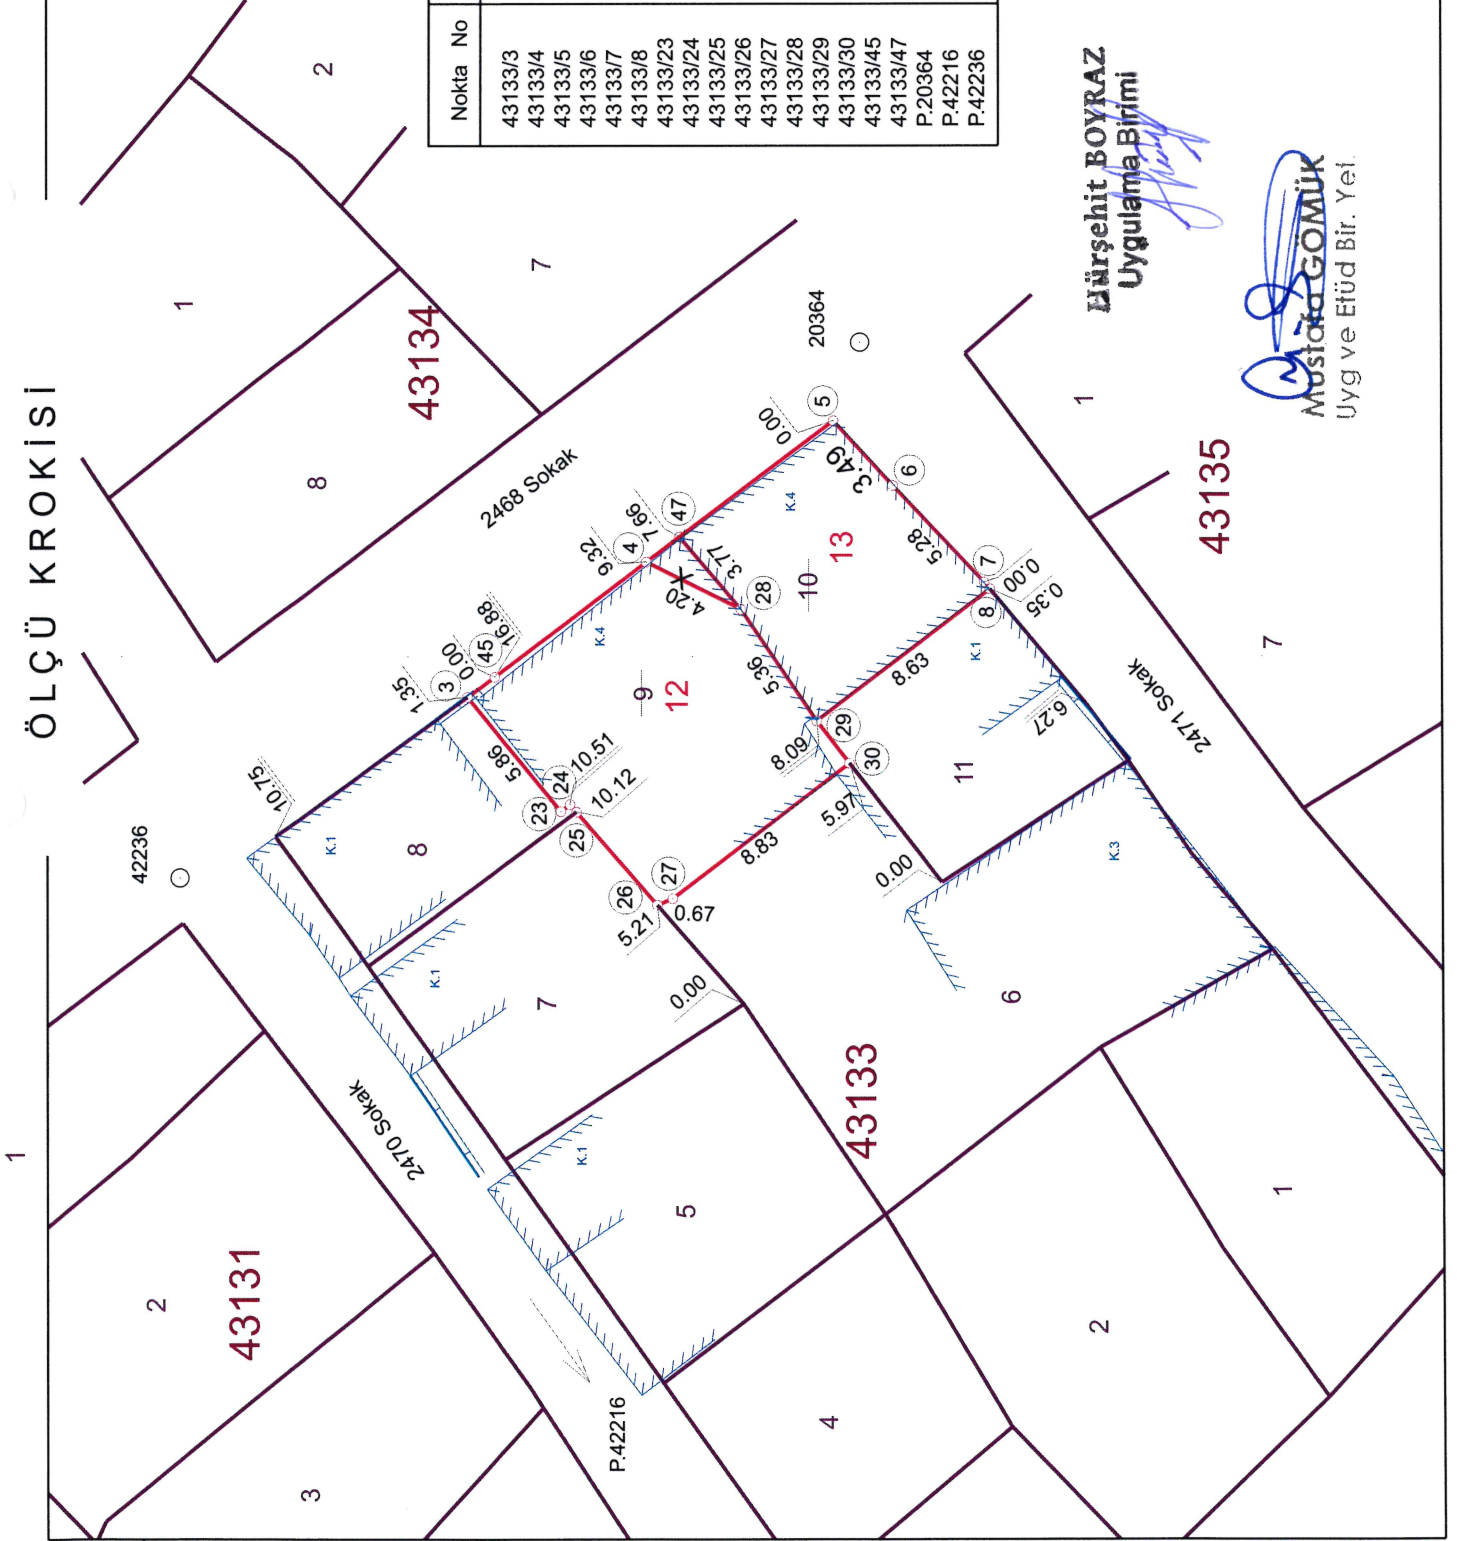

İZMİR  
KONAK  
GÜLTEPE  
23 N-3-b  
43133  
9, 10

İLİ  
İLÇESİ  
MAHALLESİ  
PAFTA NO  
ADA NO  
PLAN NO



KROKİ

Nokta No	Y	X
43133/3	104744.340	99904.450
43133/4	104749.710	99897.330
43133/5	104755.330	99889.900
43133/6	104752.750	99887.550
43133/7	104748.900	99883.930
43133/8	104748.630	99883.710
43133/23	104739.800	99900.740
43133/24	104740.080	99900.380
43133/25	104739.780	99900.120
43133/26	104736.080	99896.900
43133/27	104736.340	99896.280
43133/28	104747.830	99893.570
43133/29	104743.390	99890.570
43133/30	104741.710	99889.270
43133/45	104745.140	99903.360
43133/47	104750.706	99896.008
P.20364	104758.440	99888.850
P.42216	104691.810	99878.650
P.42236	104737.140	99915.810

**Lürşehit BOYRAZ**  
Uygulama Birimi

**Mehmet BAHAR**  
Harita Mühendisi  
Birimler Yetkilisi

**MUSTAFA GÖMÜK**  
Uyg ve Etüd Bir. Yet.